


This drawing/specification is the property of Construction Specialties (UK) Ltd and may not be reproduced in full or part or disclosed to any third party in any form without the written permission of Construction Specialties (UK) Ltd. © Copyright 2008 Construction Specialties (UK) Ltd.

HR6CS & ECR80M(120) Hand Rail & Crash Rail Combination

Data Sheet:
December 2008

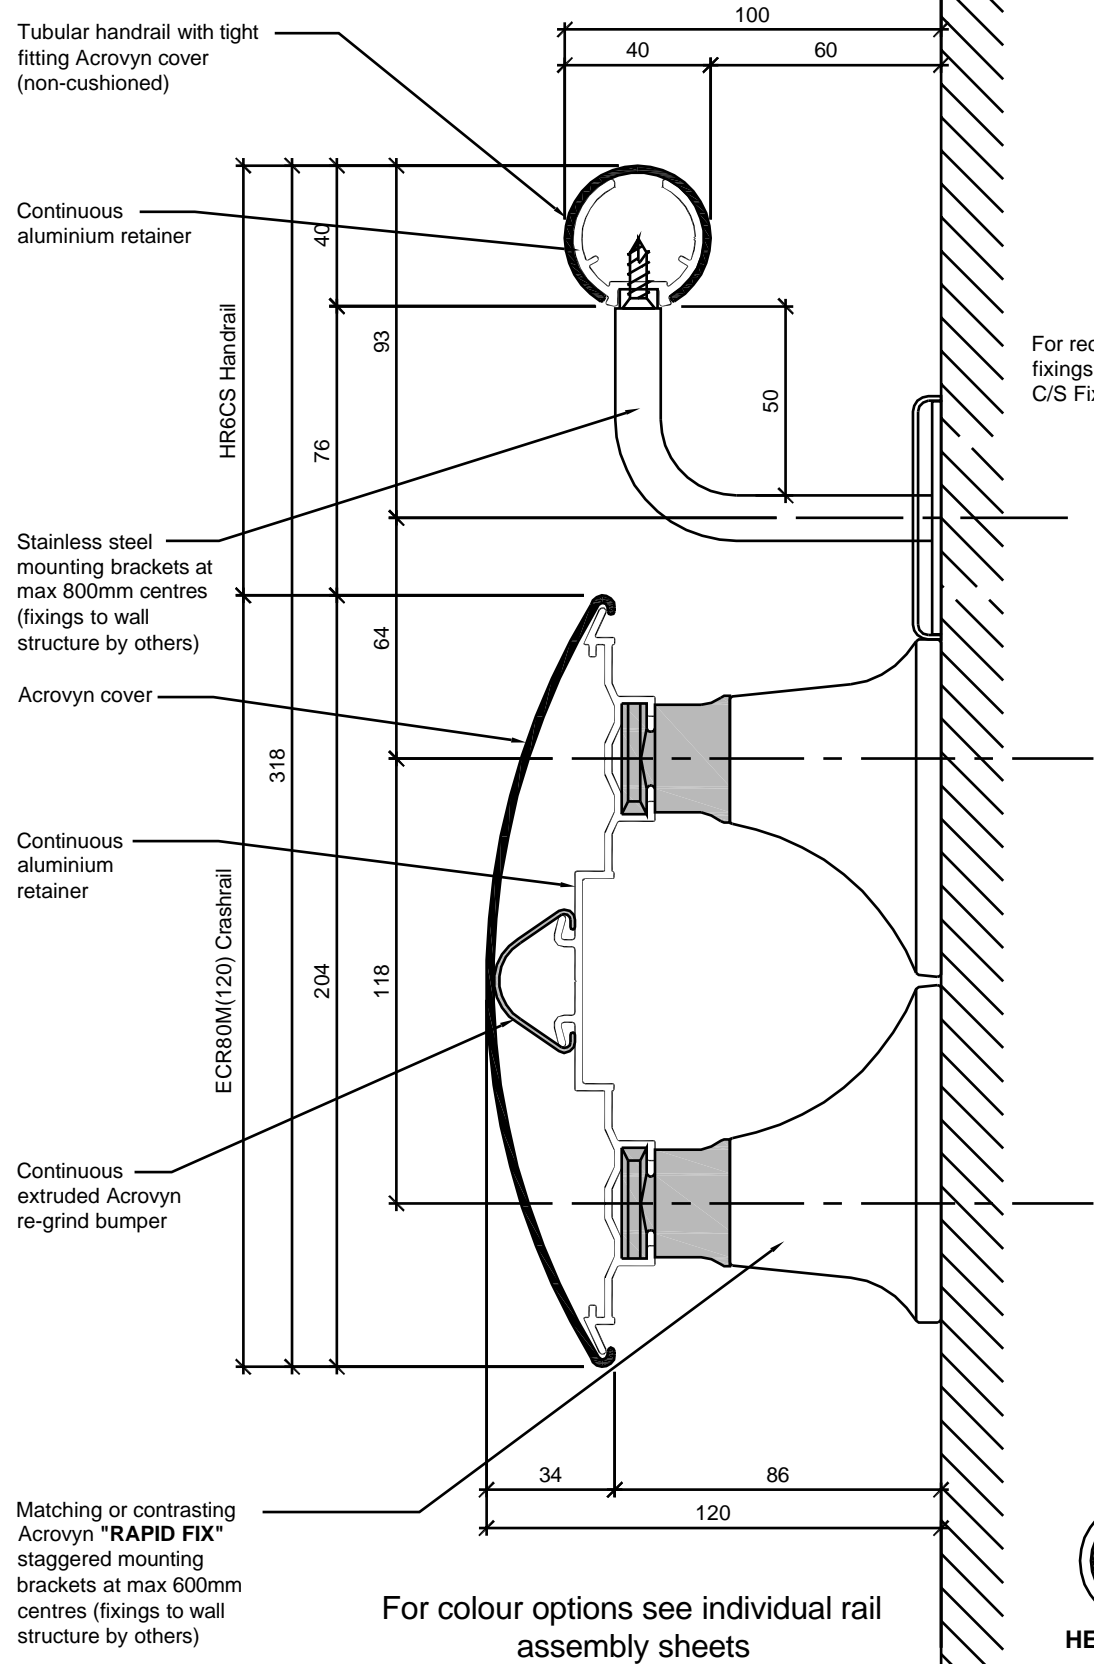

C/S Acrovyn®
Wall, Door and Corner Protection

CS Construction Specialties™

Not to scale

Construction Specialties (UK) Ltd
1010 Westcott Venture Park
Westcott, Aylesbury
Buckinghamshire HP18 0XB
England

Tel: +44 (0)1296 652800
Fax: +44 (0)1296 652888

e-mail: info@c-sgroup.co.uk
Internet: www.c-sgroup.co.uk

All dimensions in millimetres unless otherwise stated.
Do not scale from the drawing. If in doubt ask