


2mm Acrovyn Sheet

Data Sheet:
July 2014

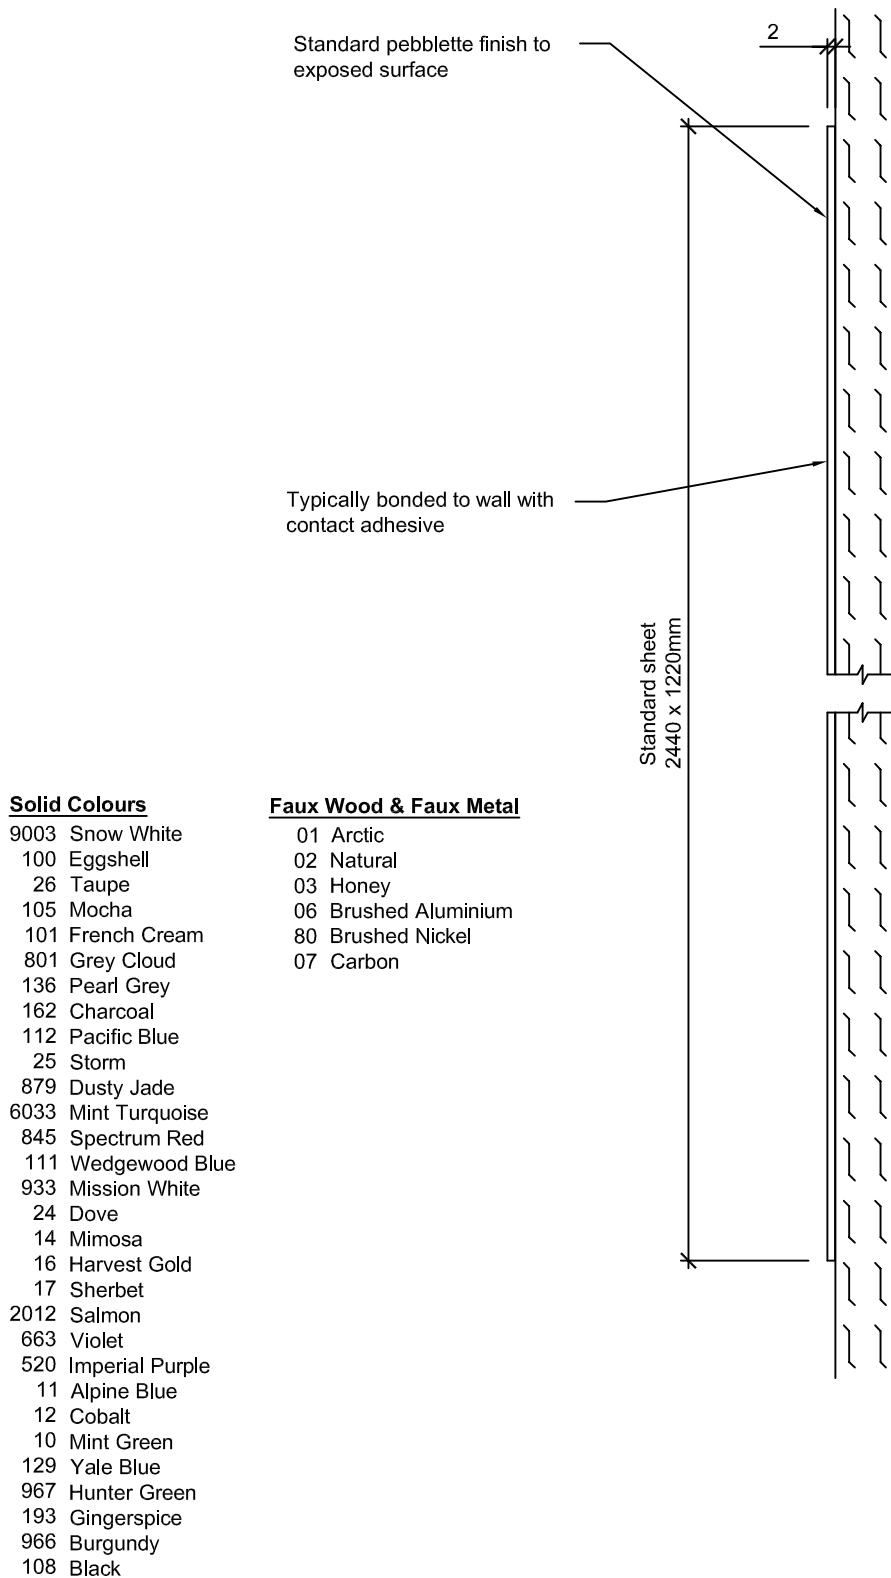

MEDIUM DUTY

C/S Acrovyn®
Wall, Door and Corner Protection

Scale 1:2@A4

All dimensions in millimetres unless otherwise stated.
Do not scale from the drawing. If in doubt ask



Construction Specialties™

Construction Specialties (UK) Ltd
1010 Westcott Venture Park
Westcott, Aylesbury
Buckinghamshire HP18 0XB
England

Tel: +44 (0)1296 652800
Fax: +44 (0)1296 652888

e-mail: info@c-sgroup.co.uk
Internet: www.c-sgroup.co.uk